


||
1381

||
1382

||
1371

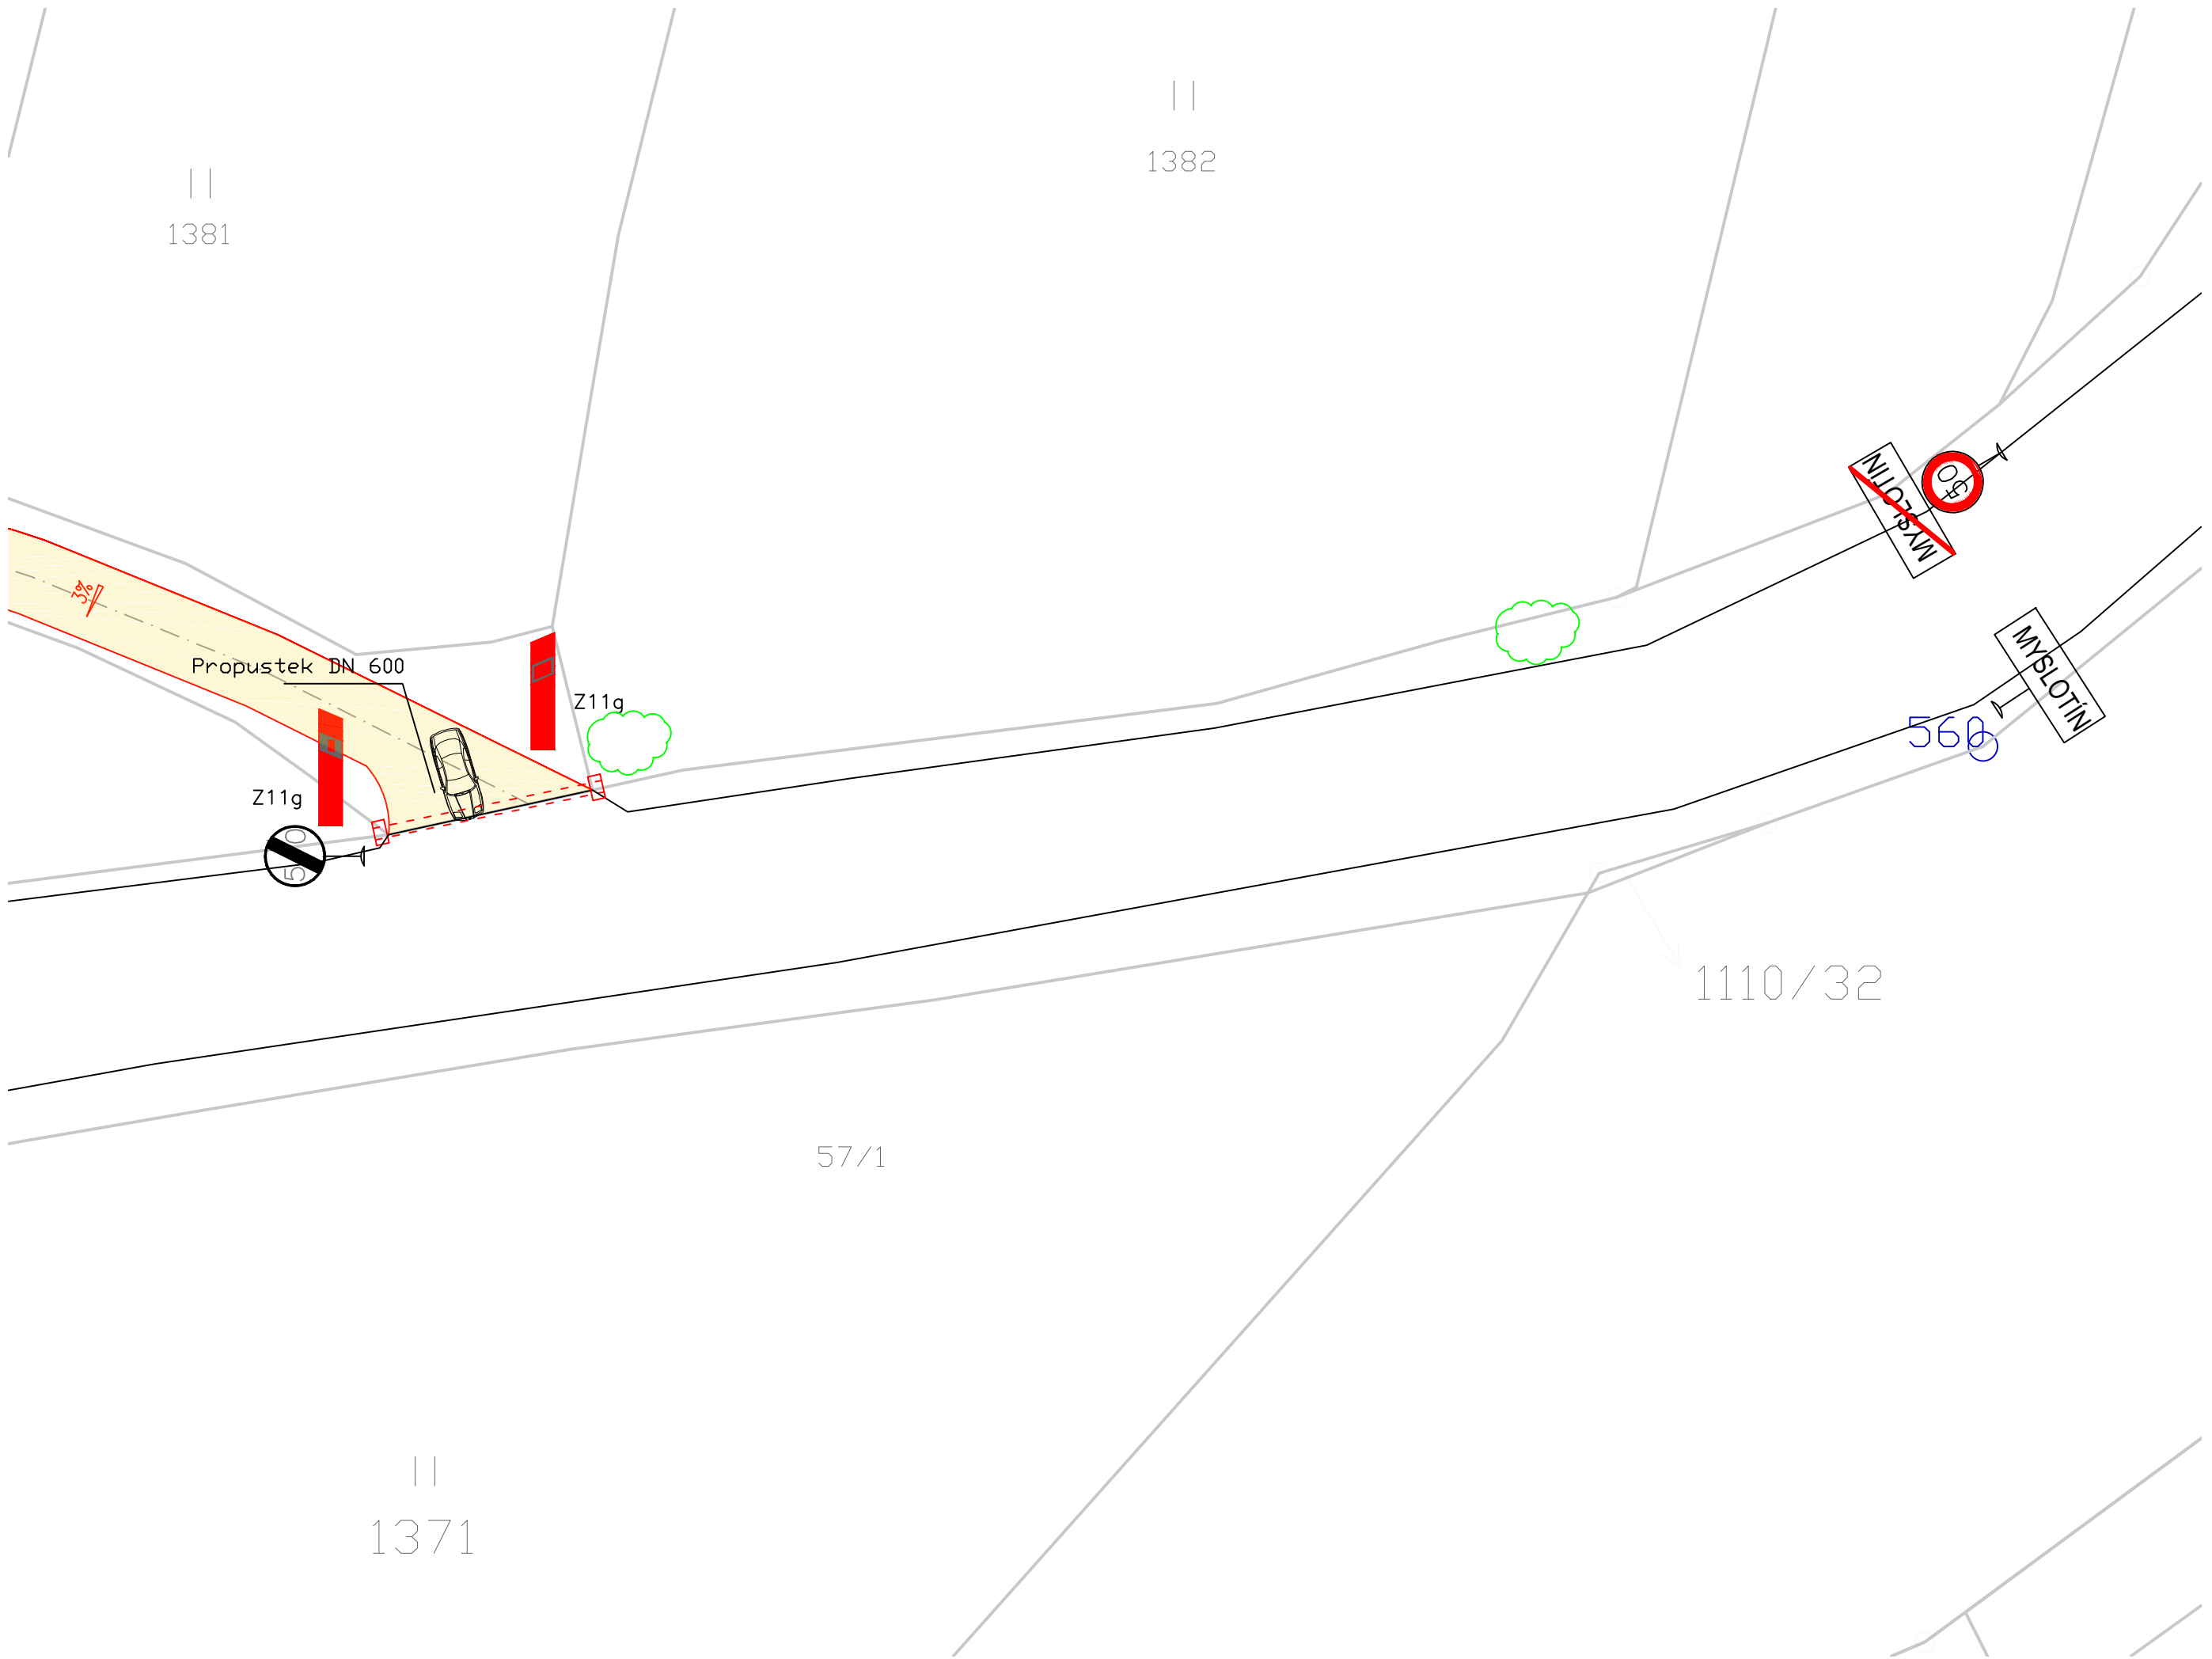

Propustek DN 600

Z11g

Z11g

568

1110/32

57/1

MYŠLOTÍN

MYŠLOTÍN